



NORTH EAST ELEVATION :



SOUTH EAST ELEVATION

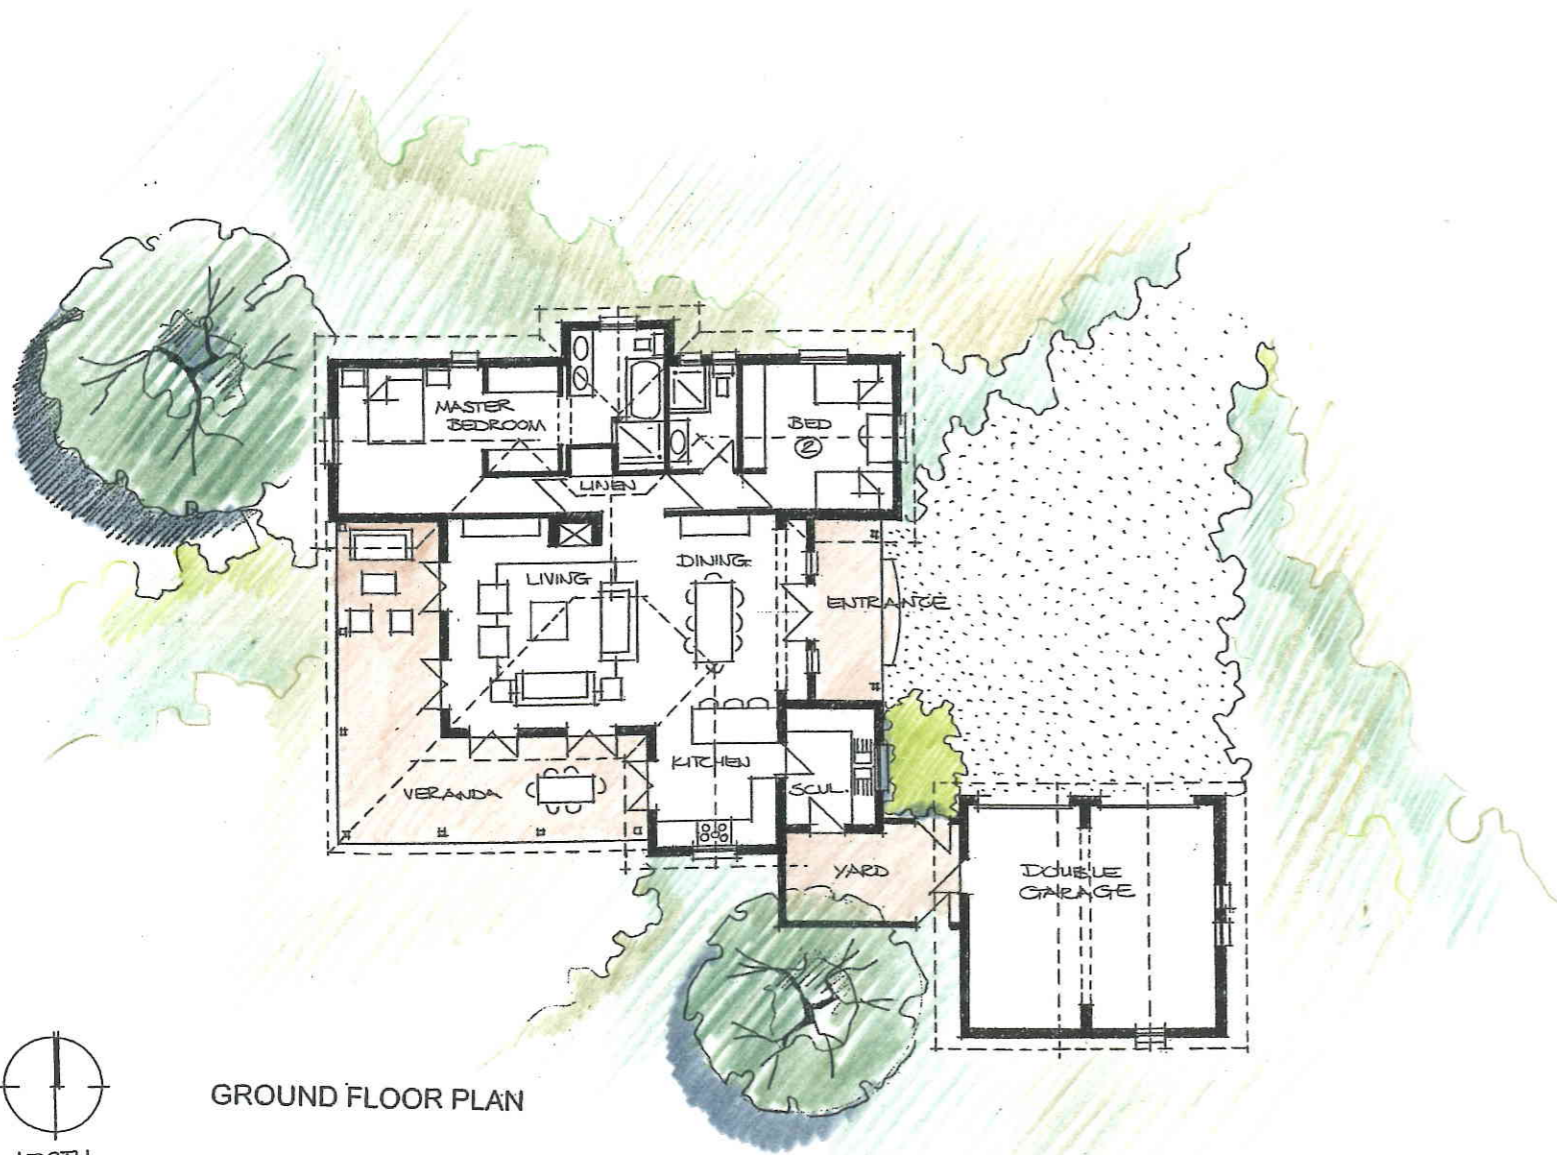

GROUND FLOOR PLAN

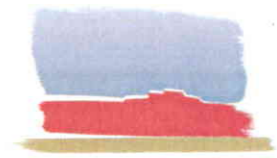

ZANDSPRUIT FARM HOUSE TYPE B

SCHEDULE OF AREAS

| | | |
|-----------------------|------------|----------------------|
| House | 144 | m ² |
| Garage | 45 | m ² |
| Cov. Patio + Entrance | 46 | m ² |
| TOTAL | 235 | m² |

Förtisch+Associates
architects