




SOUTH ELEVATION



EAST ELEVATION

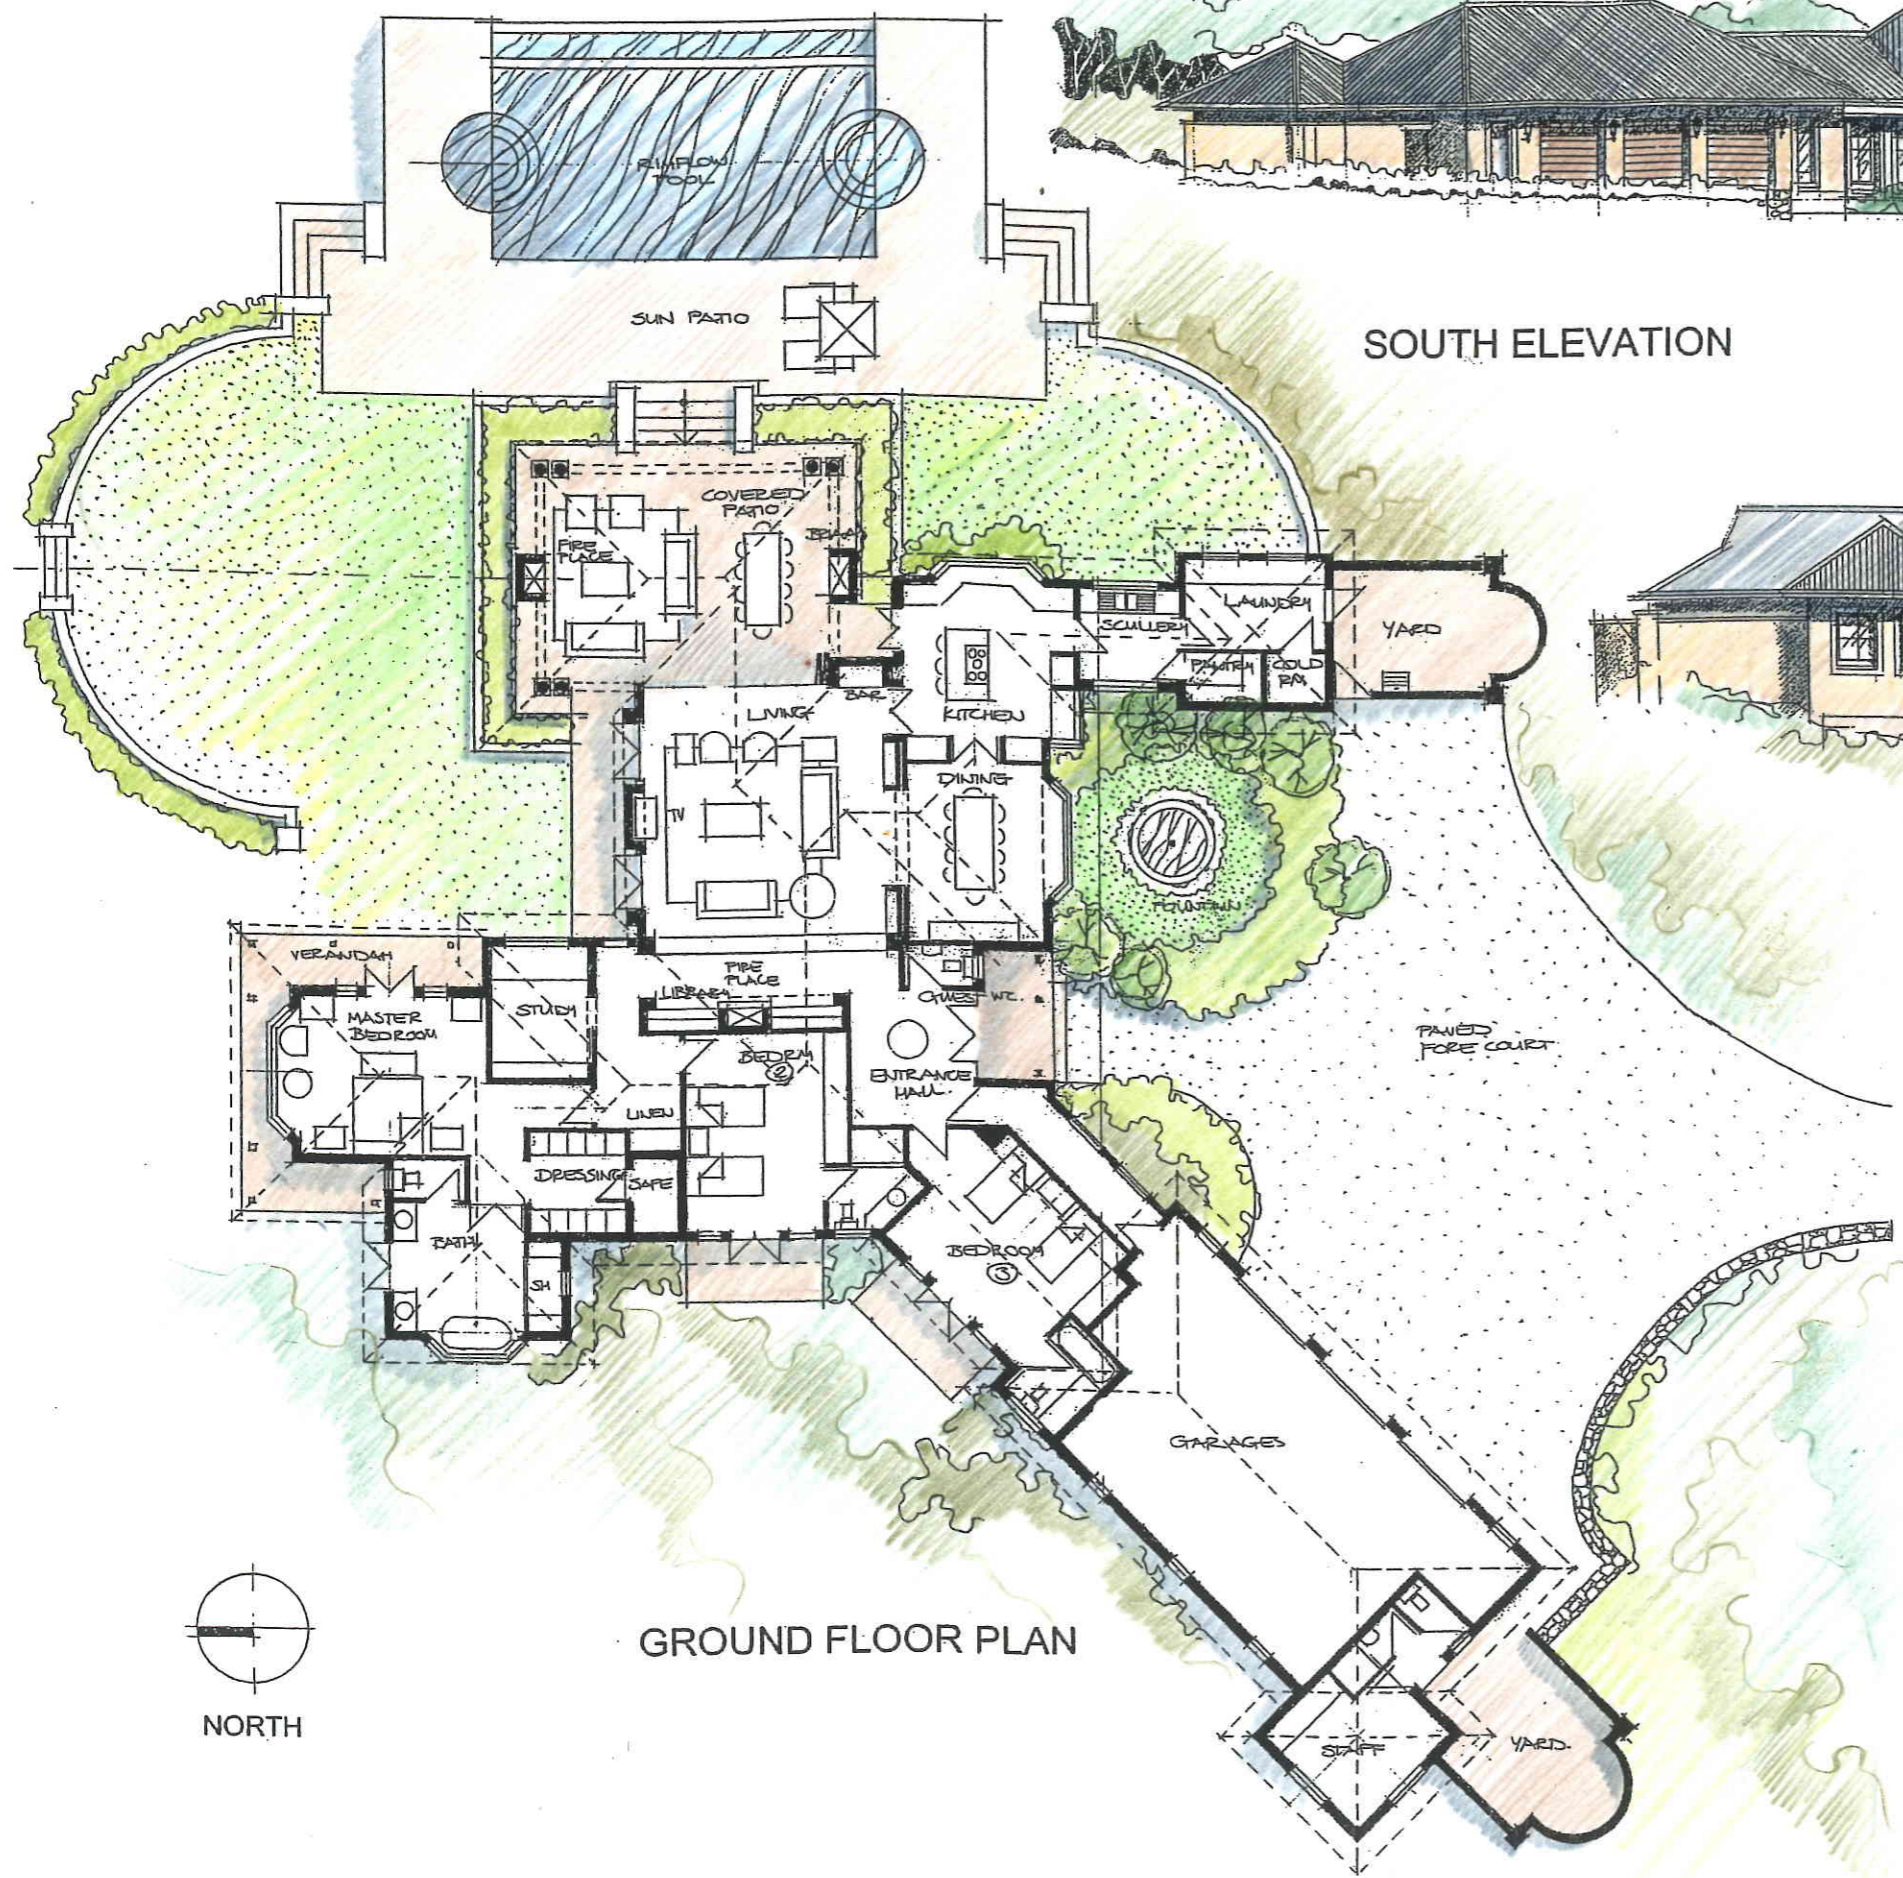

GROUND FLOOR PLAN

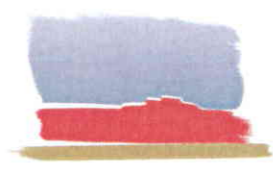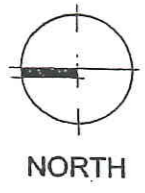

# ZANDSPRUIT FARM HOUSE TYPE C

SCHEDULE OF AREAS

House & Garage	404	m <sup>2</sup>
Cov. Patio + Verandas	75	m <sup>2</sup>
<b>TOTAL</b>	<b>479</b>	<b>m<sup>2</sup></b>

