




SOUTH EAST ELEVATION

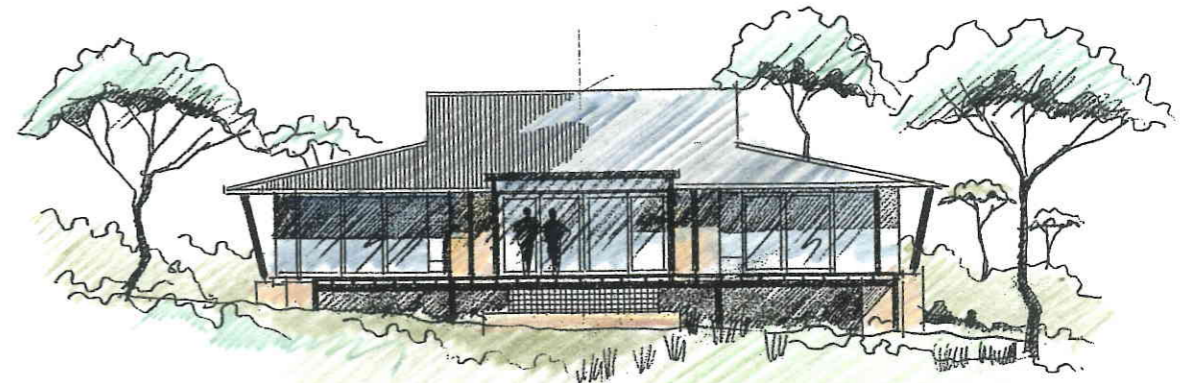

NORTH EAST ELEVATION

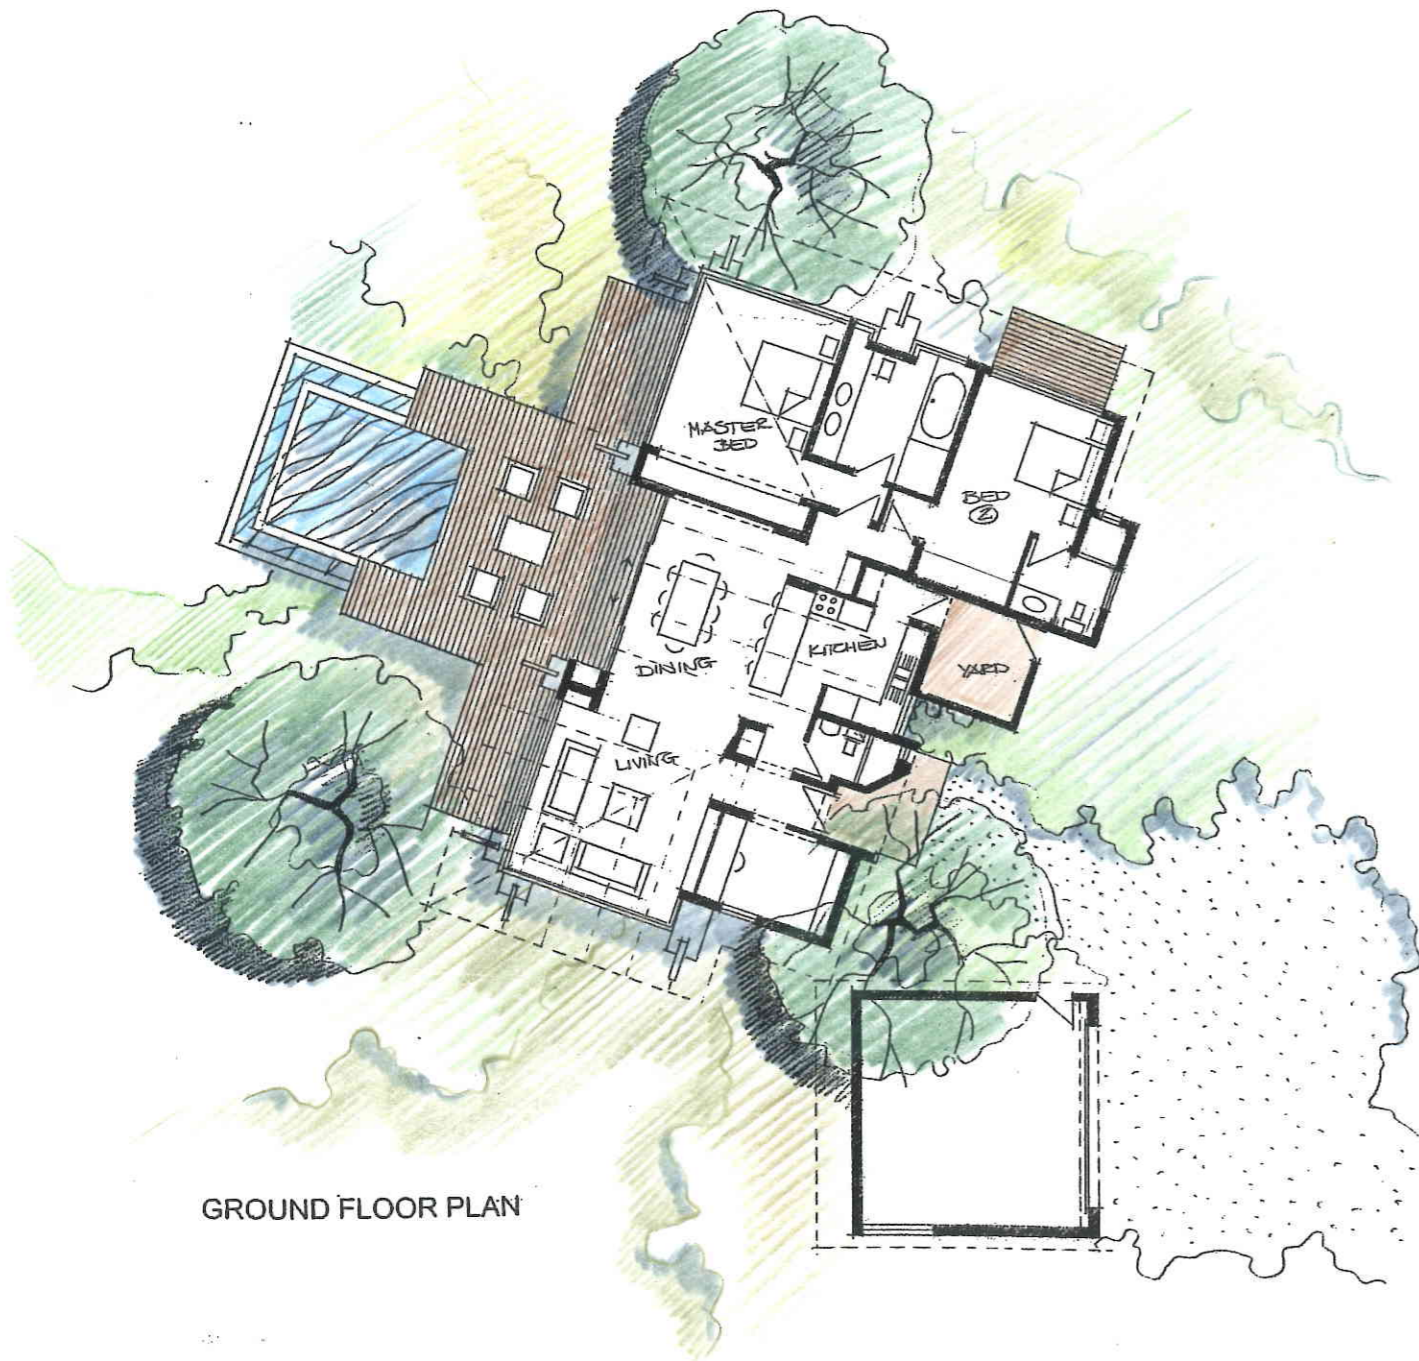

GROUND FLOOR PLAN

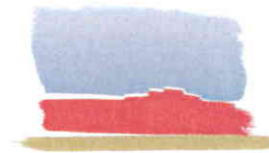

ZANDSPRUIT PAVILION HOUSE TYPE A

SCHEDULE OF AREAS

House	167	m ²
Garage	42	m ²
Cov. Patio	33	m ²
TOTAL	242	m²

Förtsch+Associates
architects