



SOUTH ELEVATION

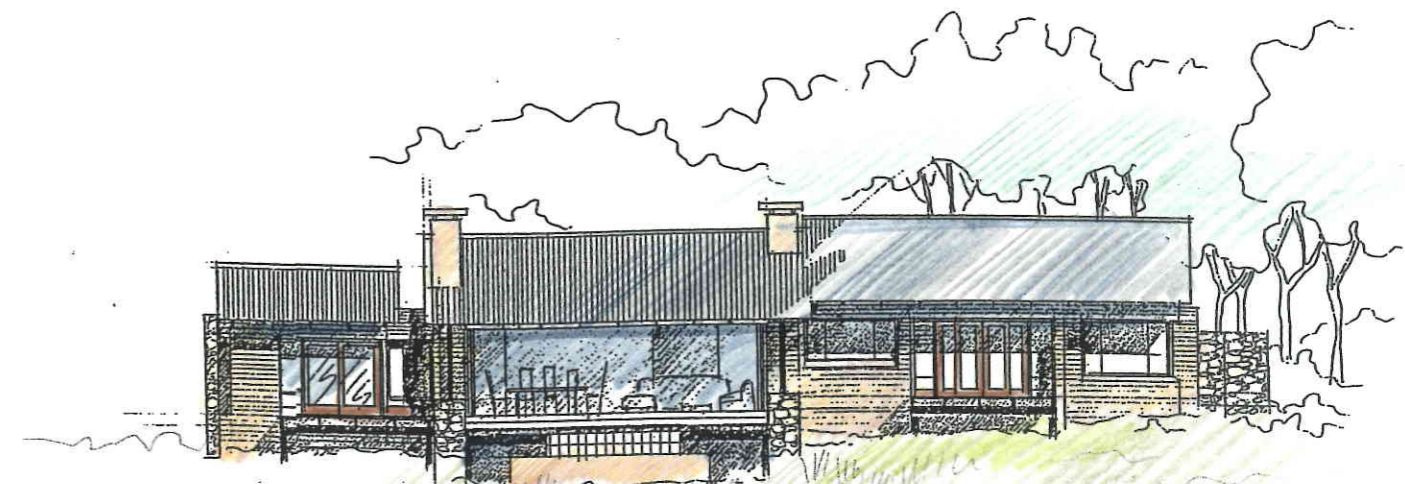

EAST ELEVATION

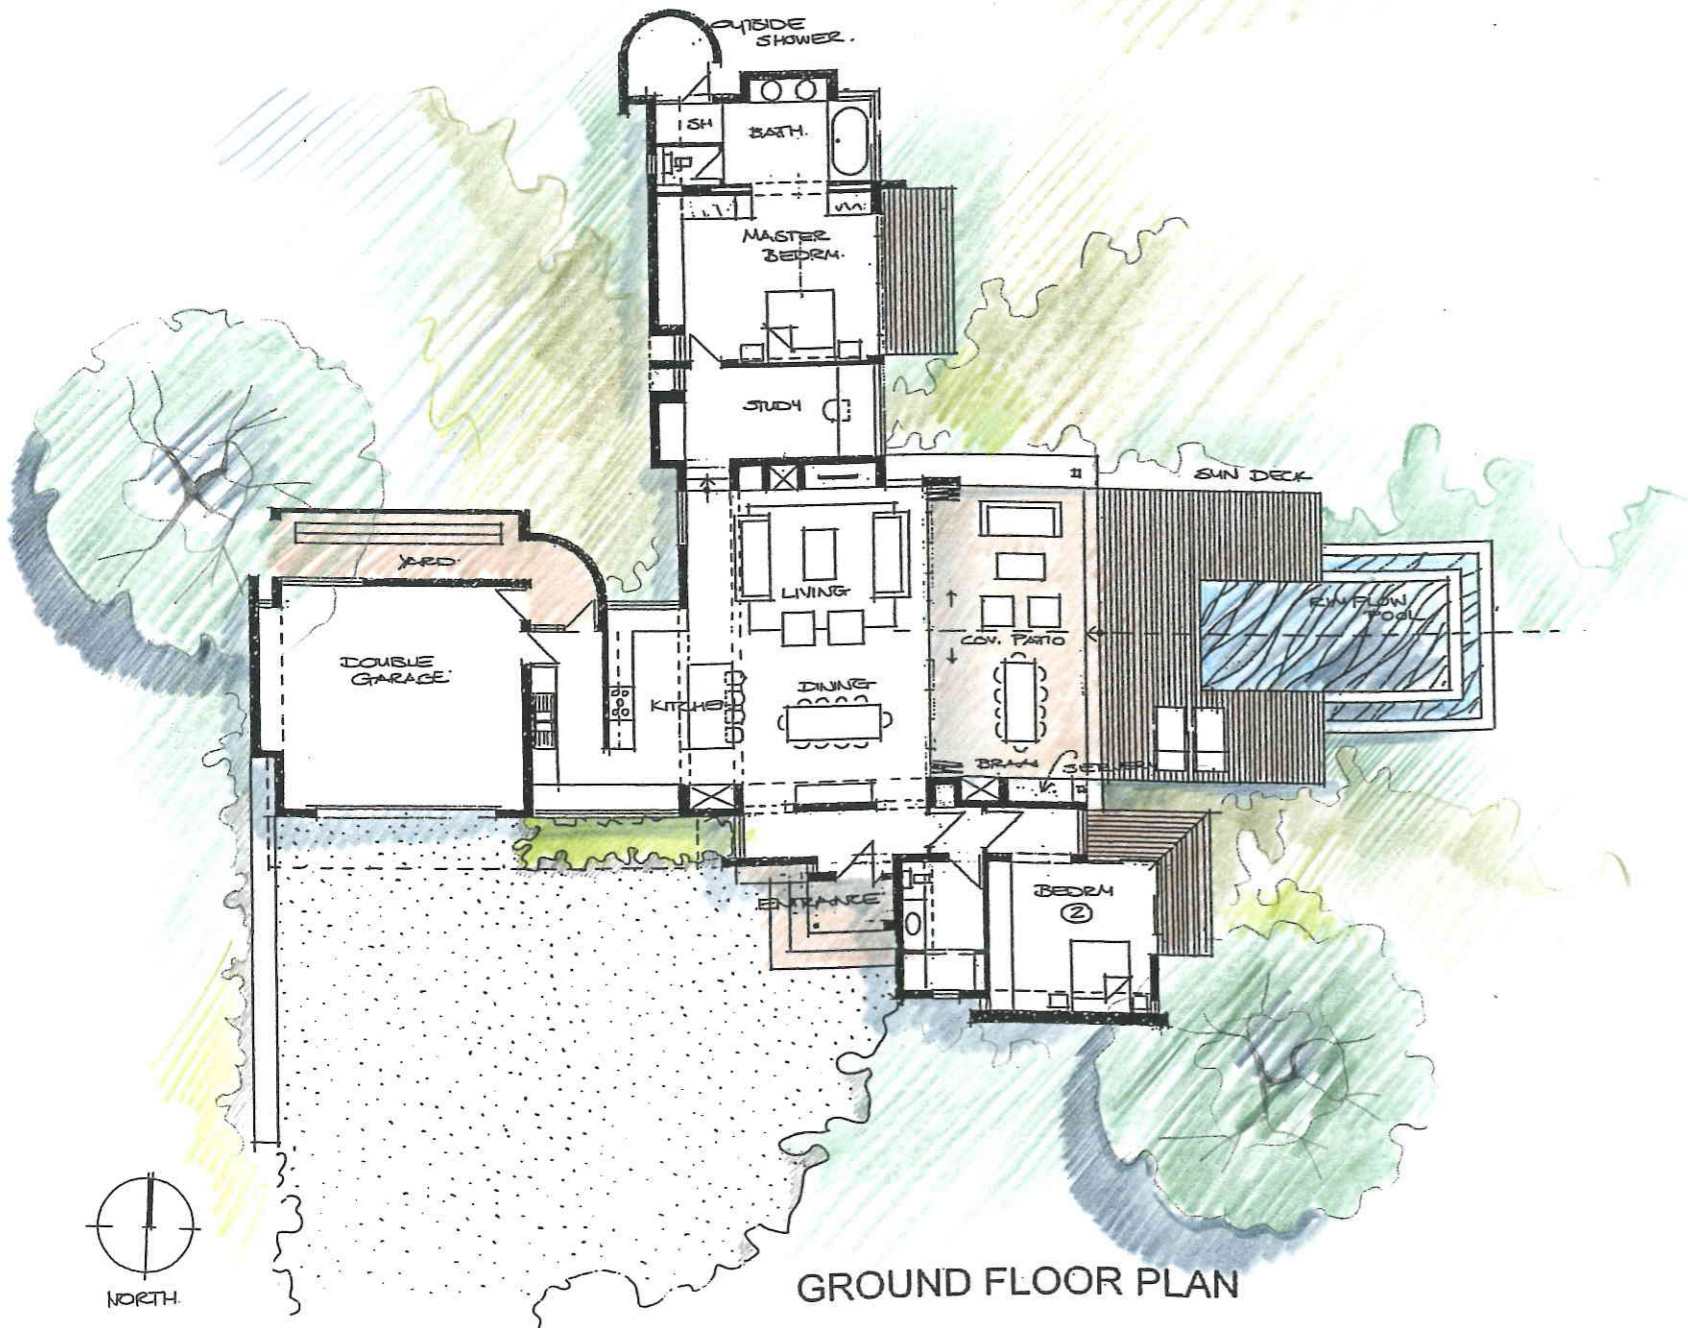

GROUND FLOOR PLAN



# ZANDSPRUIT PAVILION HOUSE TYPE B

## SCHEDULE OF AREAS

House	183	m <sup>2</sup>
Garage	43	m <sup>2</sup>
Cov. Patio + Entrance	40	m <sup>2</sup>
<b>TOTAL</b>	<b>266</b>	<b>m<sup>2</sup></b>

**Förtisch Associates**  
architects