




NORTH EAST ELEVATION

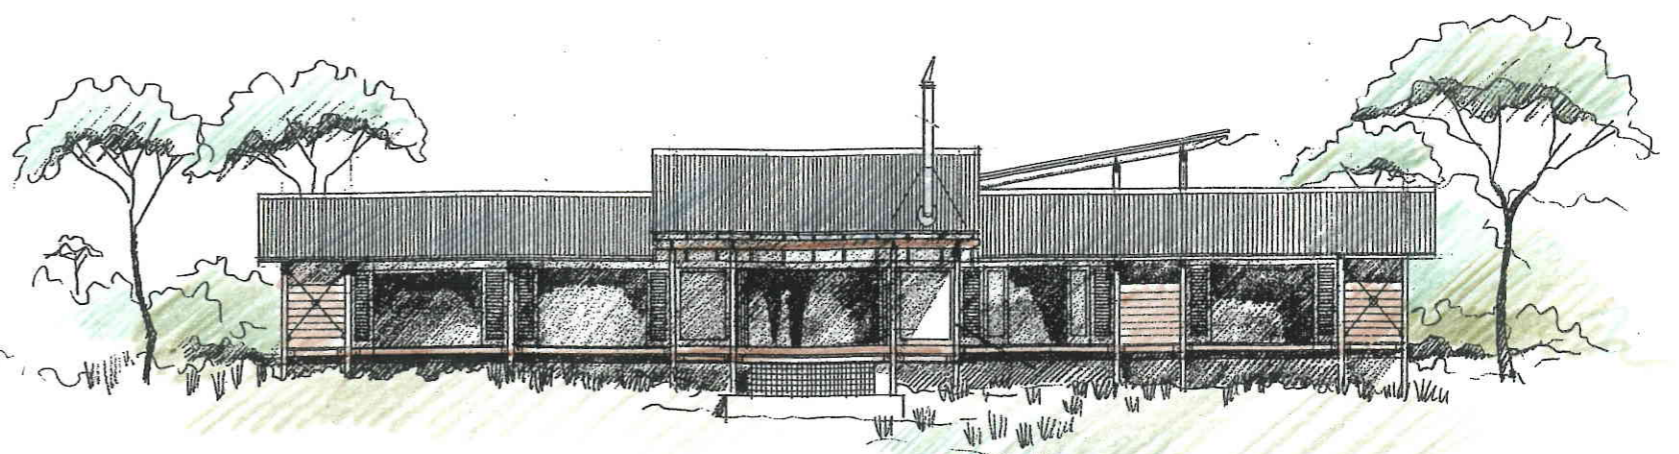

SOUTH EAST ELEVATION

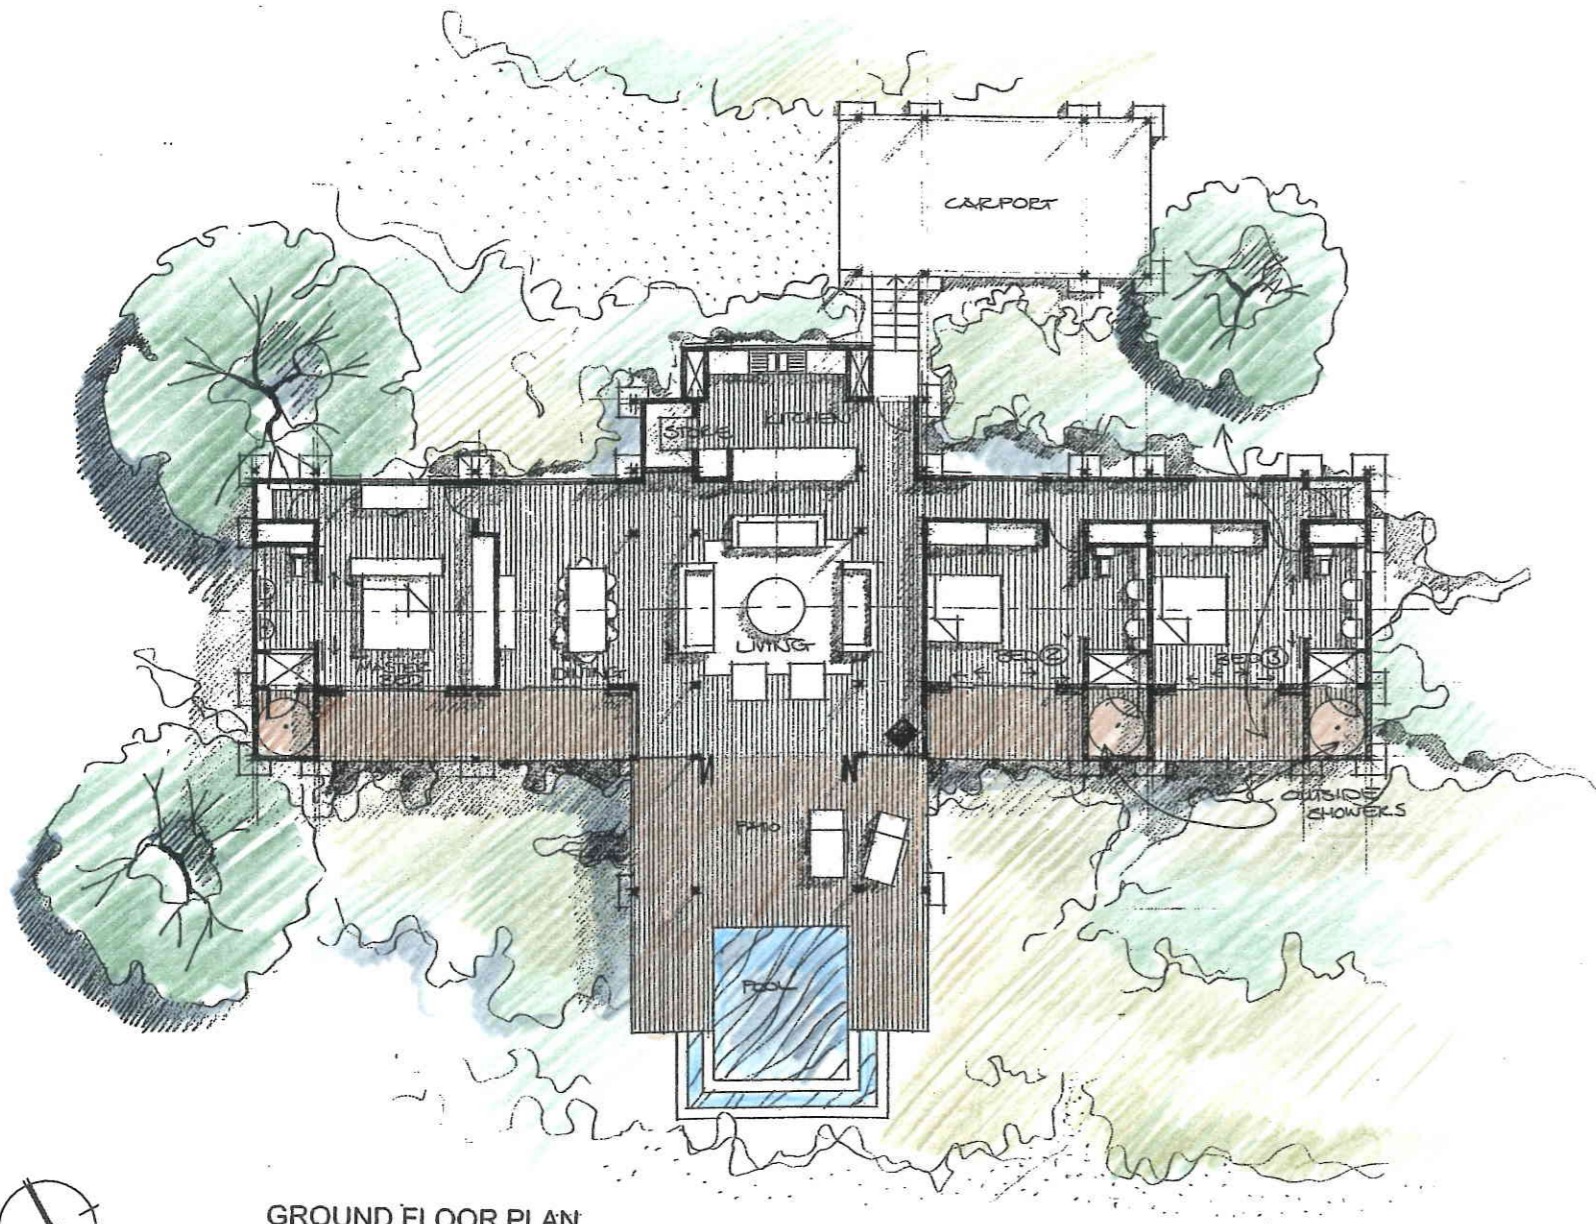

GROUND FLOOR PLAN

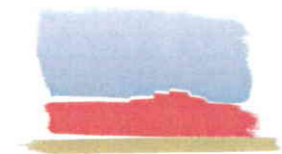

ZANDSPRUIT PAVILION HOUSE TYPE C

SCHEDULE OF AREAS

House	198	m ²
Carport	36	m ²
Cov. Patios	65	m ²
TOTAL	299	m²

Förtsch+Associates
architects