




NORTH ELEVATION

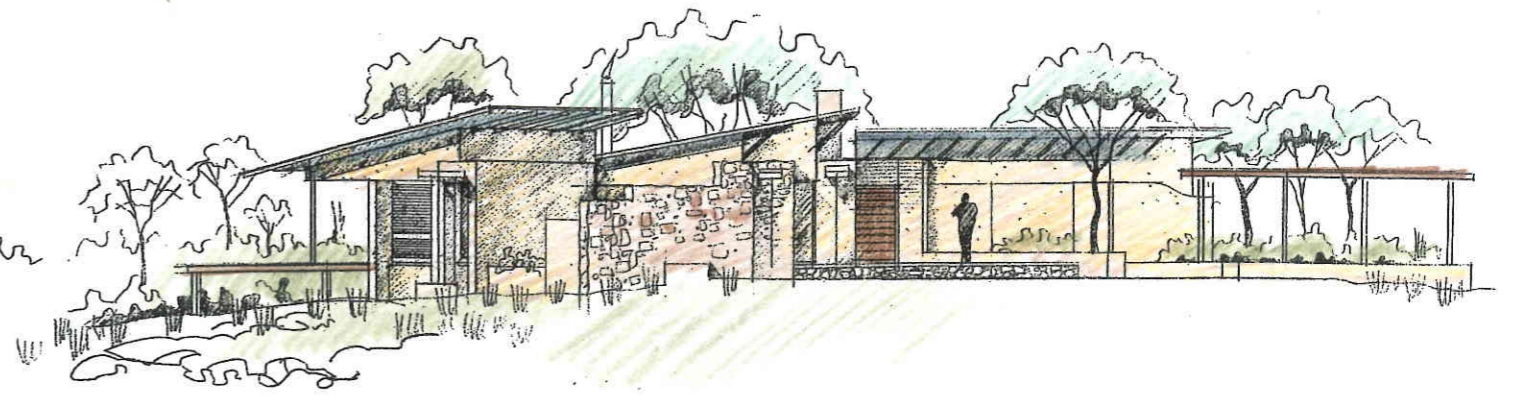

WEST ELEVATION

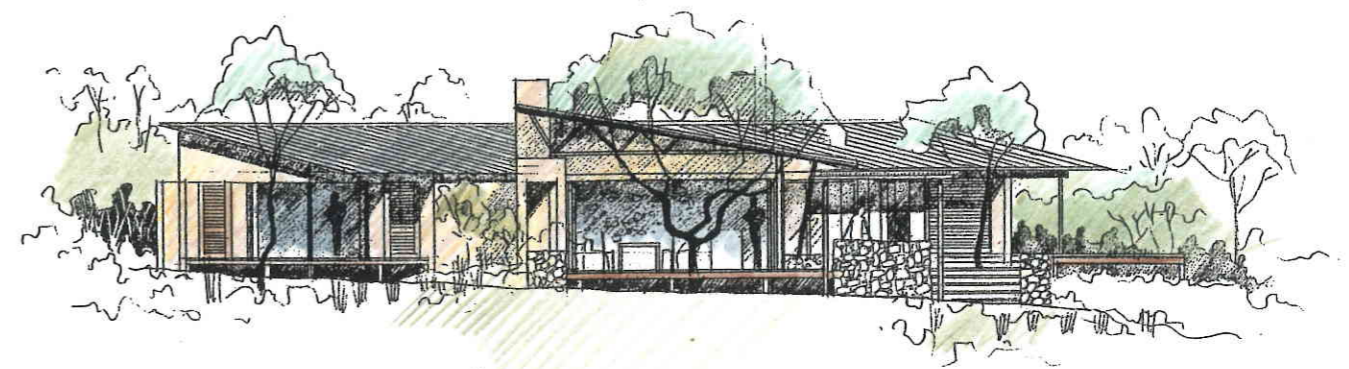

EAST ELEVATION

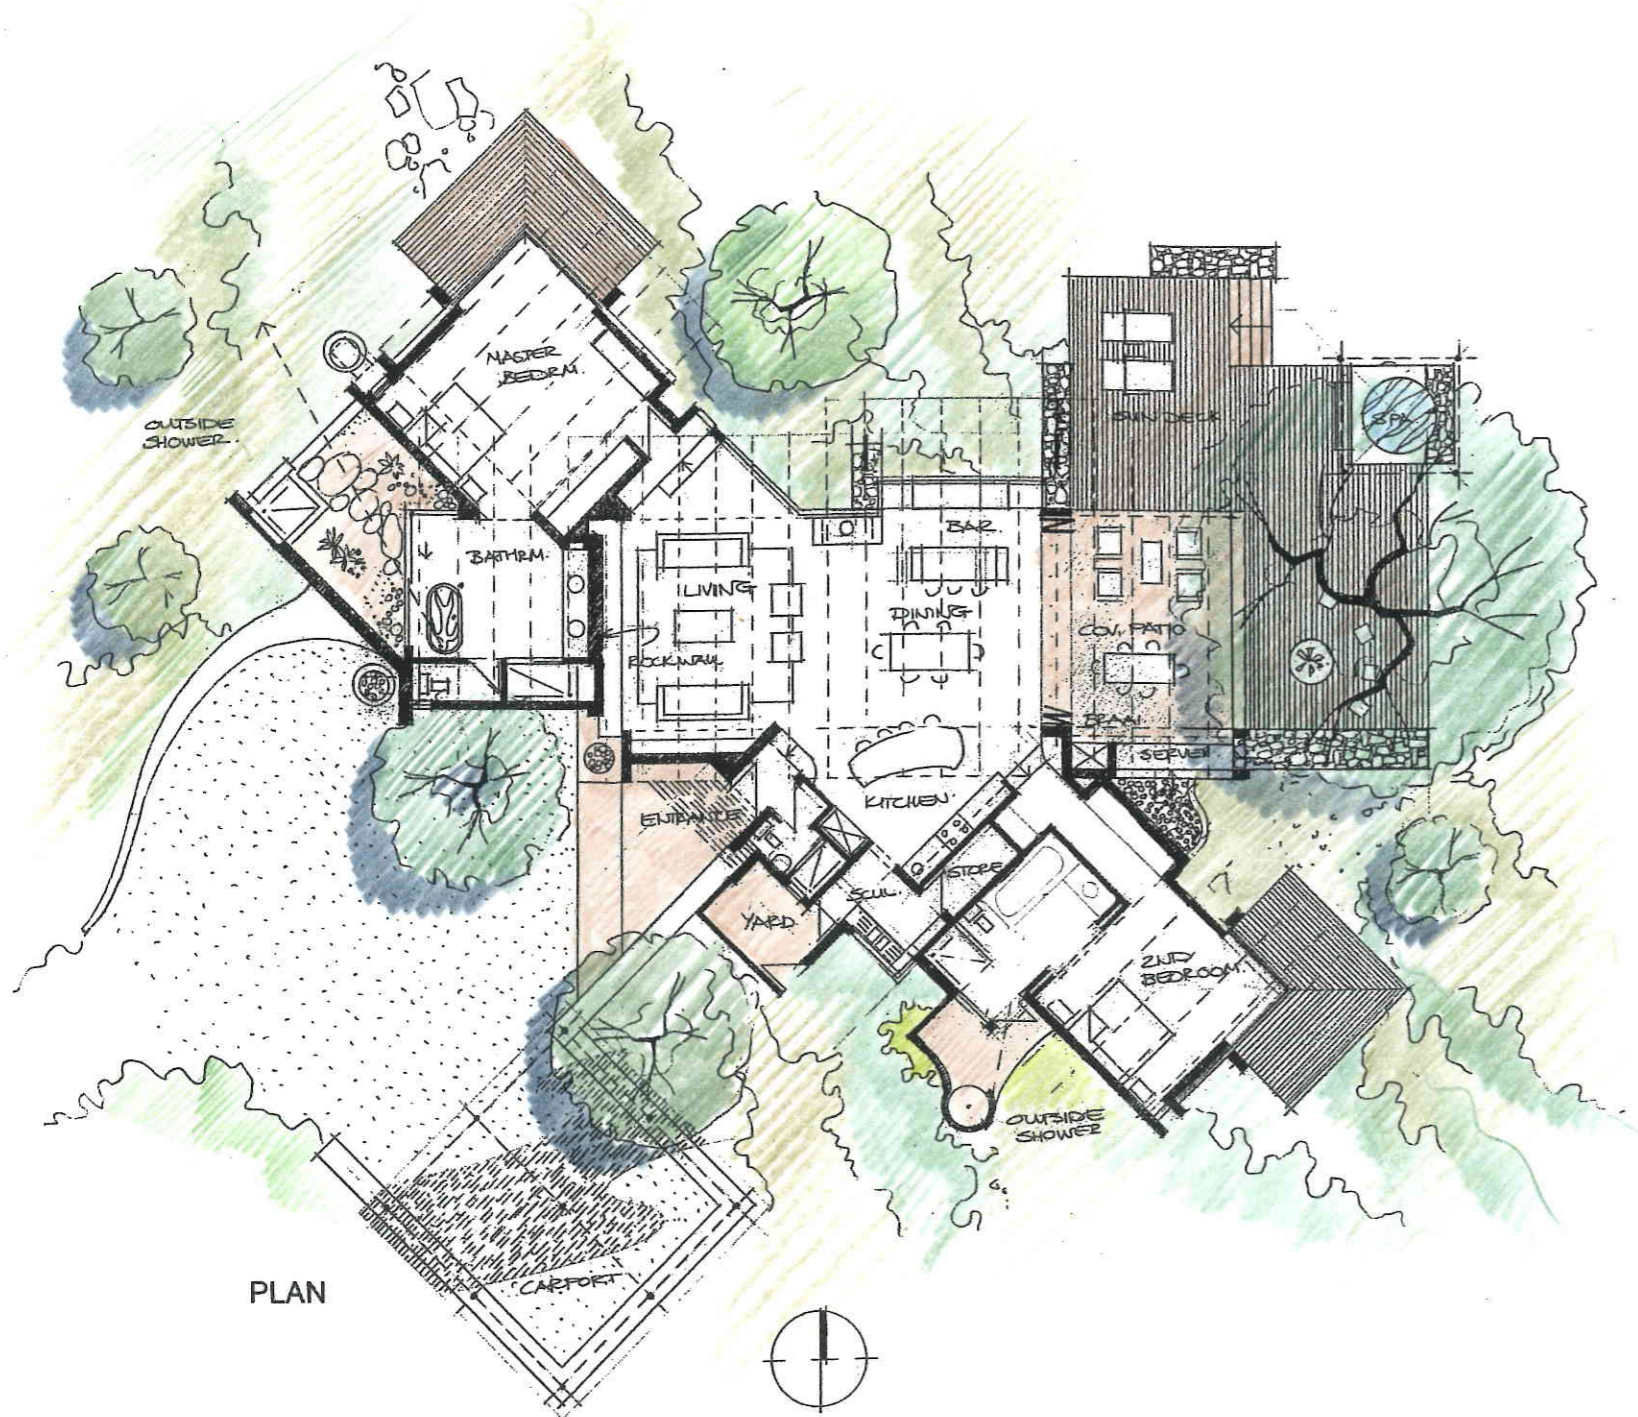

PLAN



ZANDSPRUIT PAVILION HOUSE TYPE D

SCHEDULE OF AREAS

House	213	m ²
Carport	49	m ²
Cov. Patio + Entrance	48	m ²
TOTAL	310	m²

Förtsch+Associates
architects