


PLAN  
1 : 100



ZANDSPRUIT  
**MANOR**  
FARM HOUSE TYPE B



STREET ELEVATION

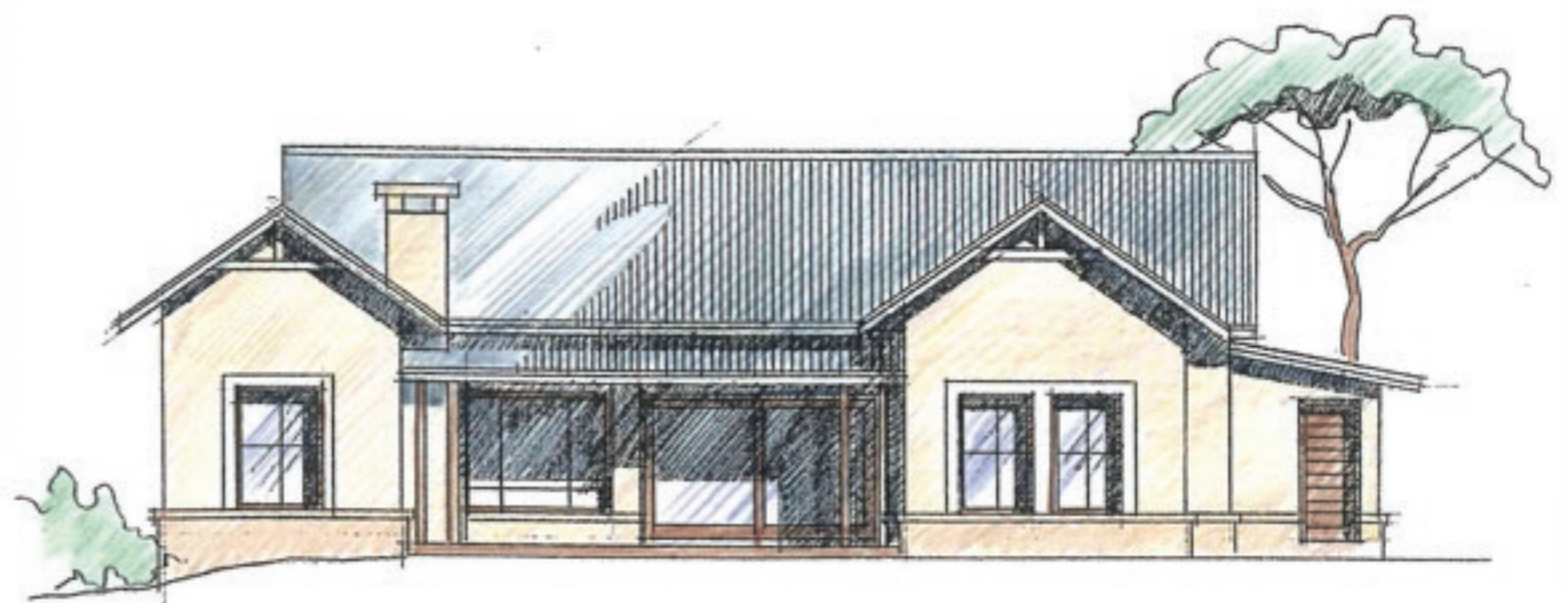

GARDEN ELEVATION

| SCHEDULE OF AREAS |            |                      |
|-------------------|------------|----------------------|
| House             | 131        | m <sup>2</sup>       |
| Garage            | 47         | m <sup>2</sup>       |
| Veranda           | 28         | m <sup>2</sup>       |
| <b>TOTAL</b>      | <b>206</b> | <b>m<sup>2</sup></b> |

**Förtsch+Associates**  
architects