


PLAN  
1 : 100

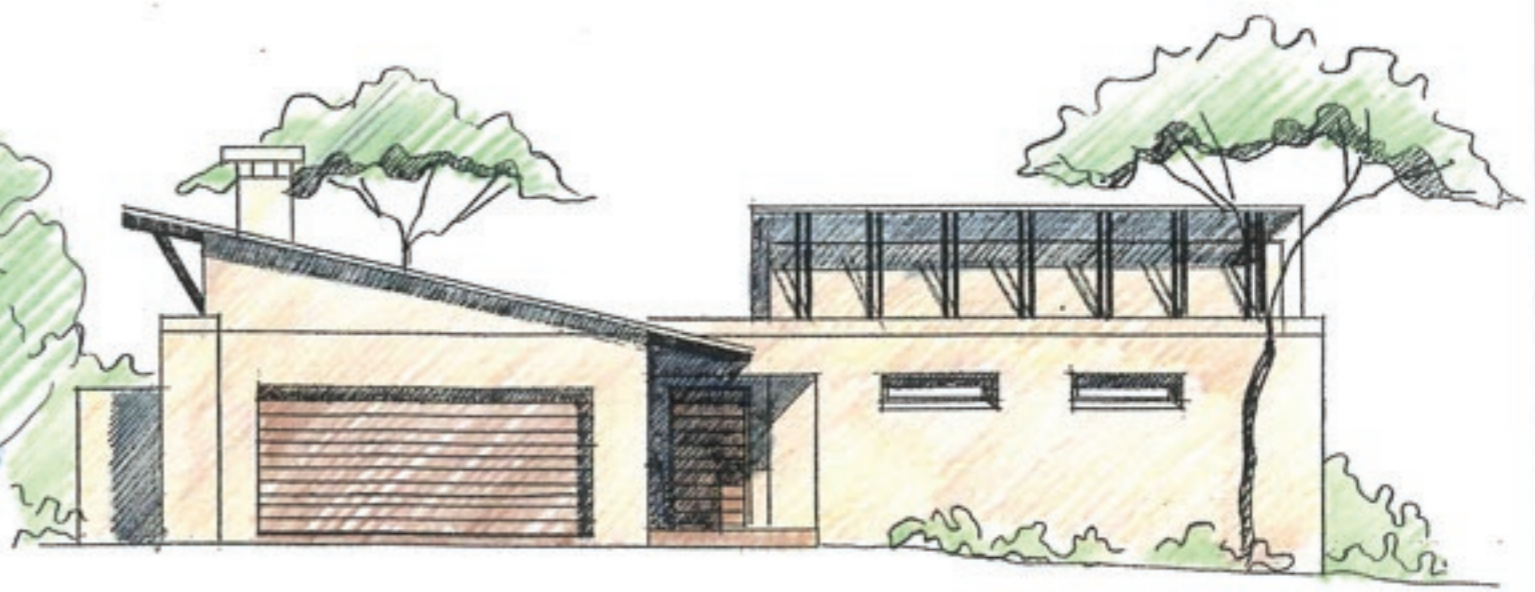

STREET ELEVATION



GARDEN ELEVATION



ZANDSPRUIT

**MANOR**  
PAVILION TYPE B

SCHEDULE OF AREAS

House	116	m <sup>2</sup>
Garage	43	m <sup>2</sup>
Patio	23	m <sup>2</sup>
<b>TOTAL</b>	<b>182</b>	<b>m<sup>2</sup></b>

**Förtisch+Associates**  
architects